
| | F | |
|--|---|--|
| 3D VIEW1. ALL CHANNELS/ANGLES TO BE E WITH DIRECTION OF FLANGES/L AS INDICATED ON PLANS/ELEVAHOLDING DOWN BOLT PLAN1. ALL CHANNELS/ANGLES TO BE E WITH DIRECTION OF FLANGES/L AS INDICATED ON PLANS/ELEVAMARKING PLAN2. ALL MEMBERS TO HAVE MARK EN MARK BUBBLE ON PLANS/ELEVAT i.e. MARK END AS SHOWN ON F DRAWING IS REPRESENTED BY LOCATION OF MARK BUBBLE. SEE DIAGRAM - | | |

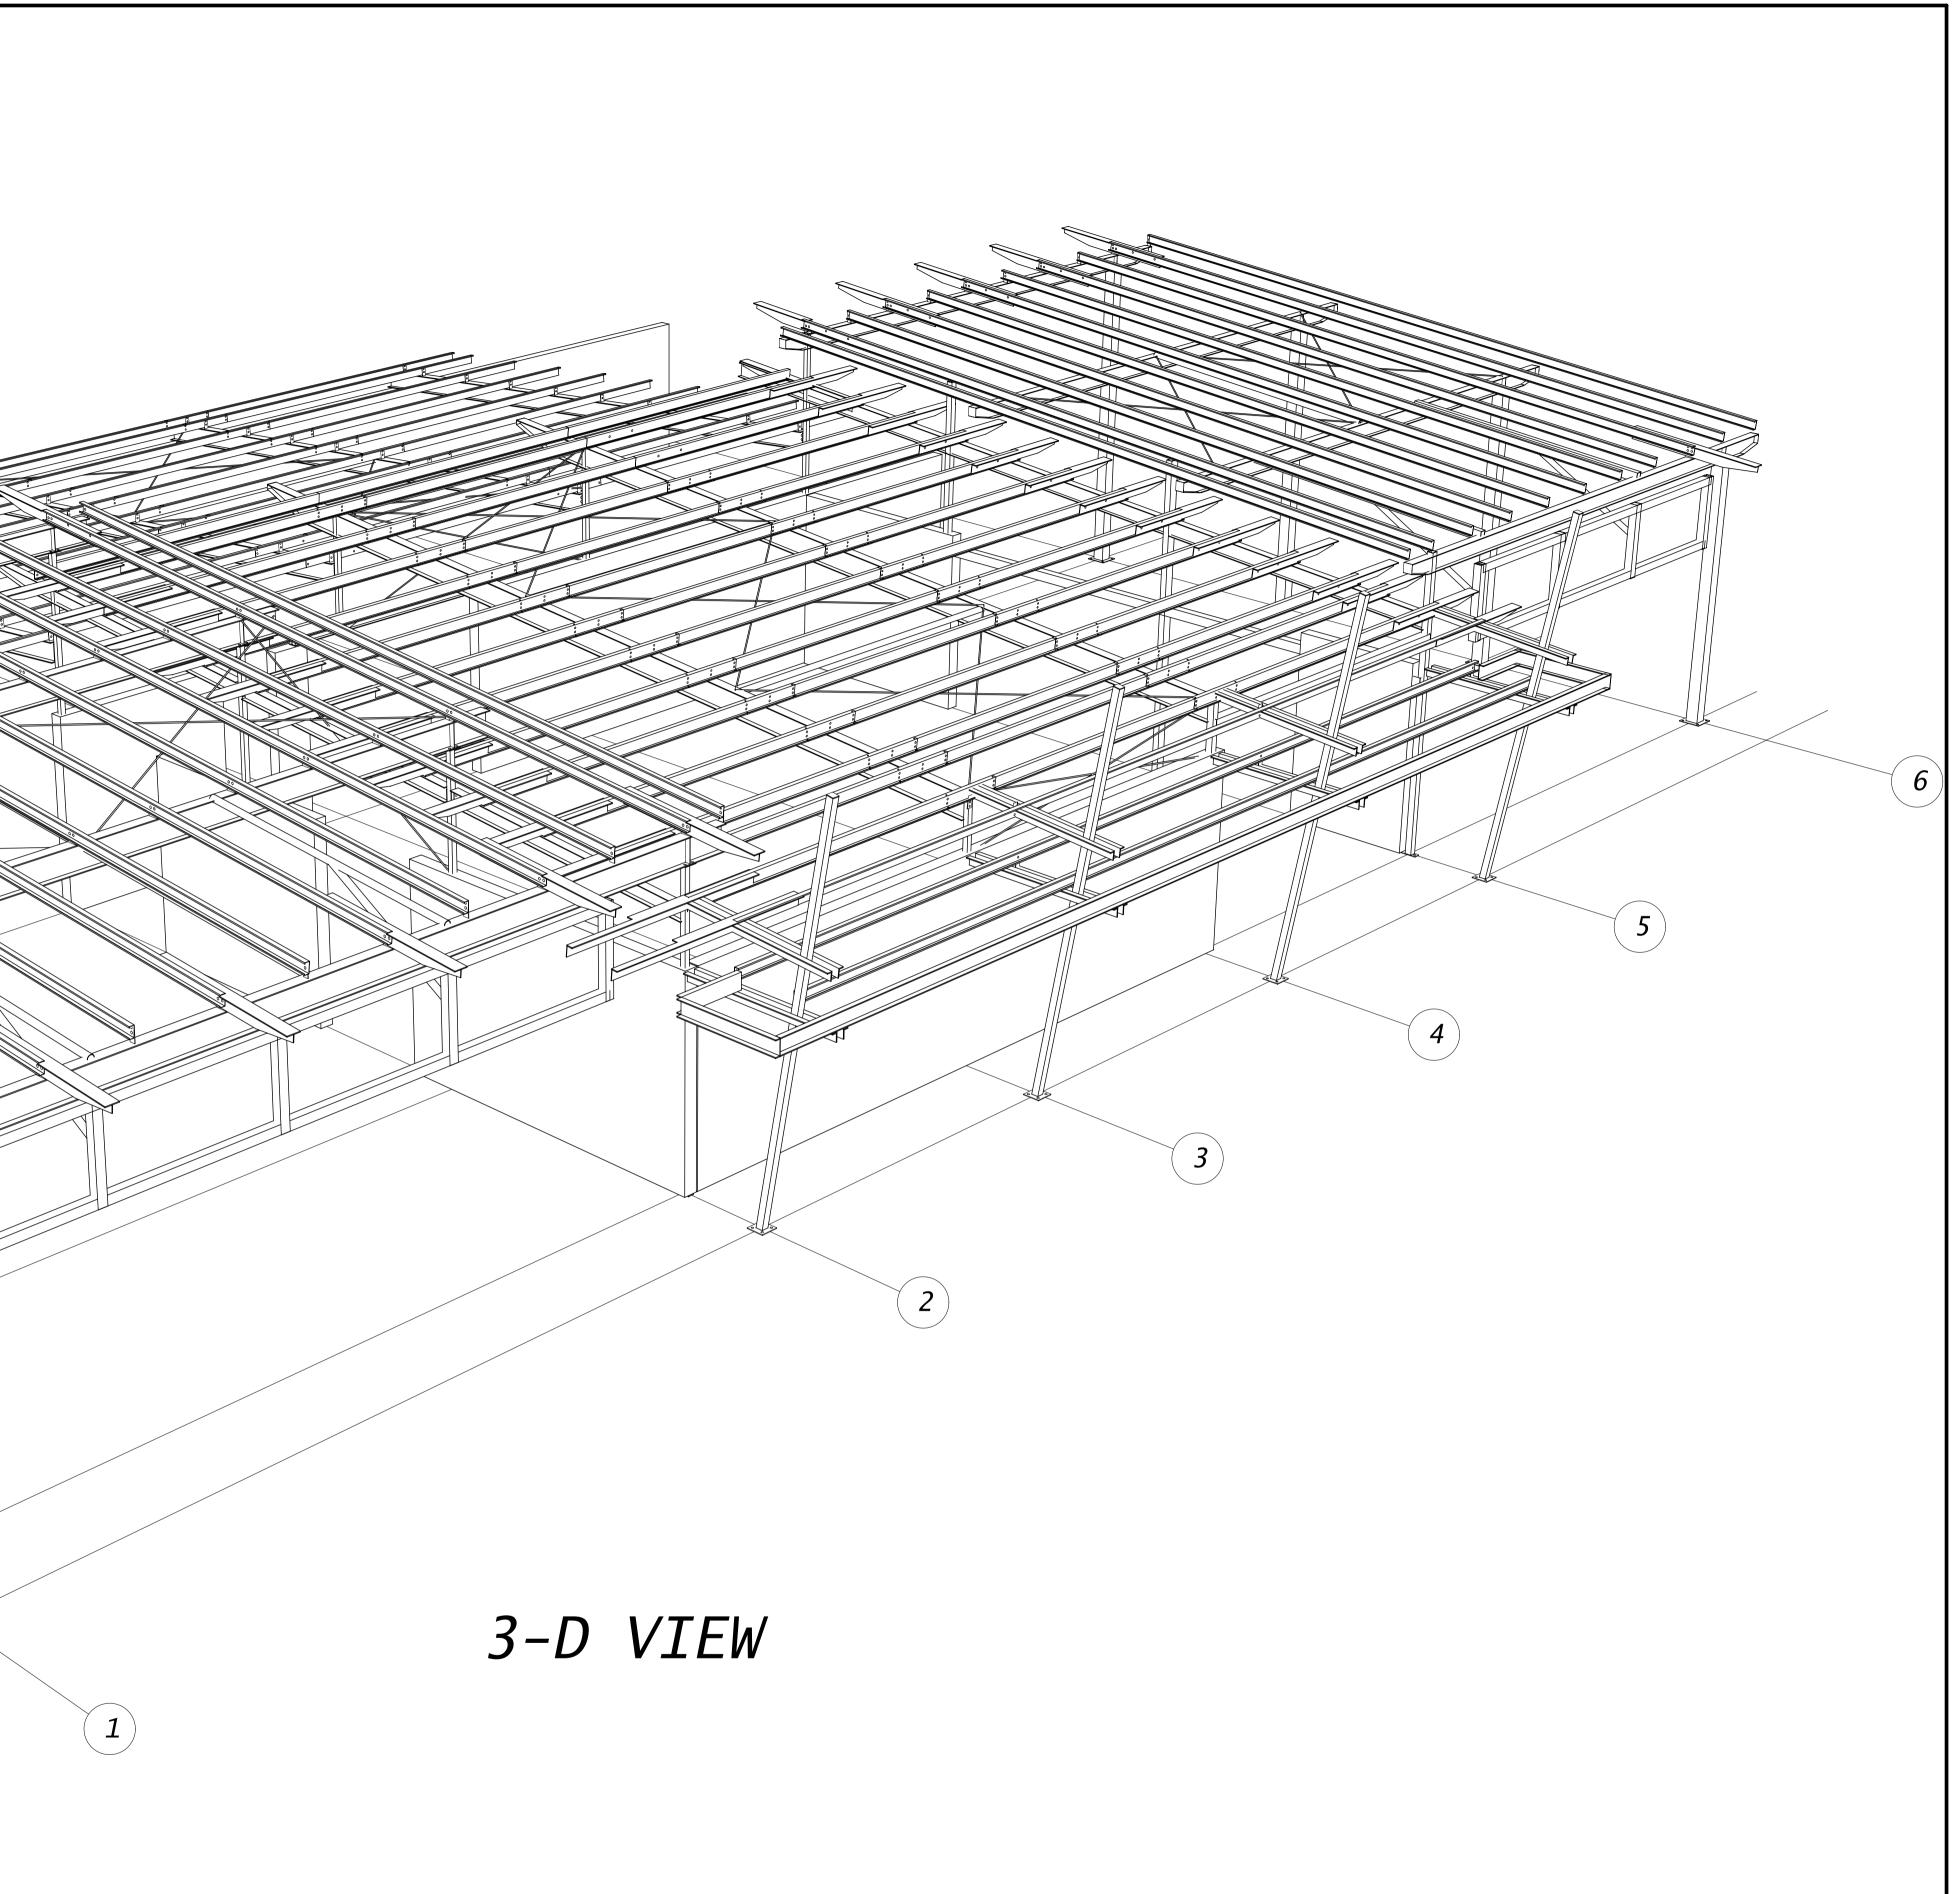

| | | | | | | | | | | | | | | STRUCAD | |
|-----|------|--|-----|--------|----------|---|-------|---------|--------------|--------------|-------------------|---------|------|---------|--|
| | | 13 / 4 UNIVERSITY DR ROBINA 4226 QLD. Tel: +61 7 55788 736 | | | | | STEEI | PROJECT | | | | | | | |
| | | NETWO | | SERVIC | Fax: | Tel:+61 7 55788 736 Fax:+61 7 55788 731 P/L nds888@netspace.net.au | | | | | AREA | | | | |
| | | | | | | · | | | | MARKING PLAN | | | | | |
| МЈР | | StruCad 3d Structural Detailing System | | | | | | | | , | <i>// \/ \/ \</i> | | | | |
| BY | DATE | DRN. | МЈР | DATE. | 19/12/05 | СНК. ХХХ | | | JOB No. 5425 | SCAL | E. NTS | DRG No. | DV_2 | REV. | |